


Fish Creek Profile (From Route 9P Bridge D/S to just U/S of Grangerville)

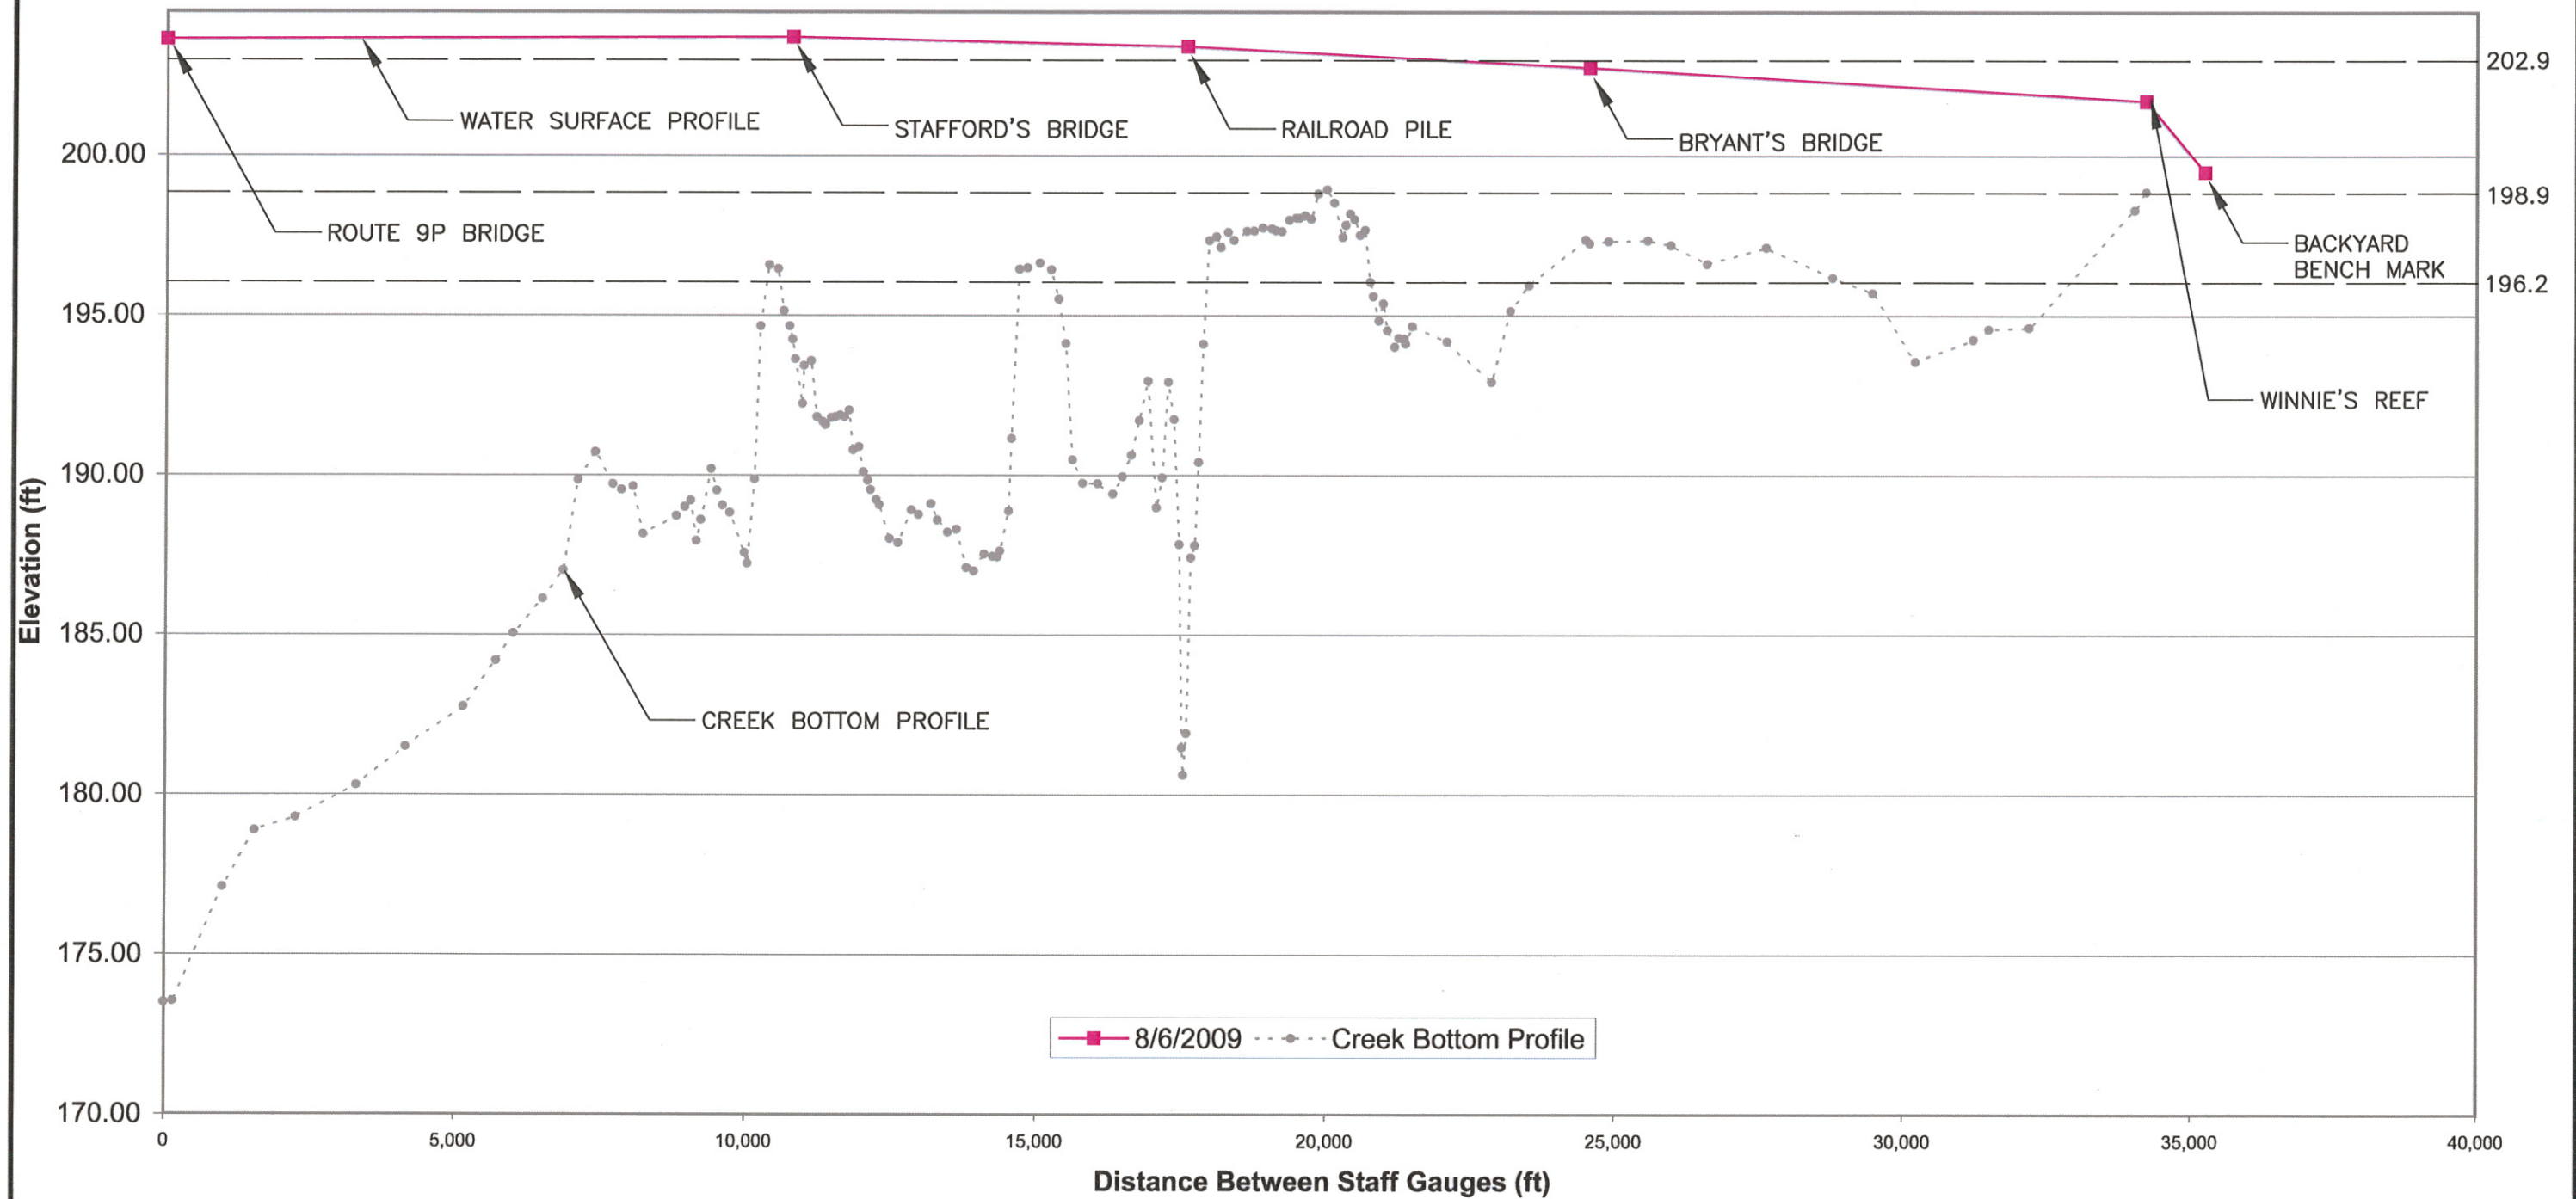

DATE	REVISIONS RECORD/DESCRIPTION	DRAFTED	CHECK	APPR.	UNAUTHORIZED ALTERATION OR ADDITION TO THIS DOCUMENT IS A VIOLATION OF THE NEW YORK STATE EDUCATION LAW.
	①				© 2010 C.T. MALE ASSOCIATES, P.C. DESIGNED : LJK DRAFTED : MAF CHECKED : TJM PROJ. NO: 09.8549 SCALE : AS SHOWN DATE : JAN. 2010
	②				
	③				
	④				
	⑤				
	⑥				
	⑦				
	⑧				
	⑨				

WATER SURFACE AND CREEK BOTTOM PROFILES

HYDRAULIC STUDY OF FISH CREEK FOR SARATOGA LAKE ASSOCIATION

TOWN OF SARATOGA

SARATOGA COUNTY, NEW YORK

C.T. MALE ASSOCIATES, P.C.

50 CENTURY HILL DRIVE, LATHAM, NY 12110
 518.786.7400 * FAX 518.786.7299
 ARCHITECTURE & BUILDING SYSTEMS ENGINEERING * CIVIL ENGINEERING
 ENVIRONMENTAL SERVICES * SURVEY & LAND INFORMATION SERVICES



FIG5

SHEET OF
 DWG. NO:

CAD DWG. FILE NAME: FIG 5.DWG